

BONDURANT-FARRAR COMMUNITY SCHOOL DISTRICT

% Cari Aylsworth

300 Garfield St SW

Bondurant, Iowa 50035

REQUEST FOR PROPOSAL

POE Vape Detection Installation

Bondurant-Farrar High School

April 23, 2025



TABLE OF CONTENTS

Click on the page number to advance directly to that section

SECTION 1 - BID INFORMATION & NOTES	3
BID INFORMATION	3
SECTION 2 - BID PRICING	4
Bid #1 - Halo Smart Senso 3c (or equivalent model/solution) - quantity of 30	4
Bid #2 - Parts & Labor to install vape detection devices	4
SECTION 3 - BID ATTACHMENTS	5
Attachment 1 of 3 – Required Bidder’s Compliance	5
Attachment 2 of 3 – Iowa Sex Offender Registry Law	6
Attachment 3 of 3 – Debarment Certification Statement	7
Attachment 4 of 4 – Bid Pricing Summary Sheet	8
SECTION 4 - BID REQUIREMENTS & REMINDERS	9
SECTION 5 - VAPE DETECTION DEVICE LOCATIONS + MAPS	10



SECTION 1 - BID INFORMATION & NOTES

BID INFORMATION

The Bondurant-Farrar Community School District is requesting competitive quotes for parts & labor to install POE vape detection solutions at Bondurant-Farrar High School. BFCSD will consider alternative solutions with equivalent specifications to the bid requirements below.

Bid Closing Date: 5/16/2025 11:00 A.M.

- Bid Delivery:** via email to
Cari Aylsworth, Business Manager - aylsworthc@bfschools.org
- Inquiries:** Chris Bieghler, Technology Director - bieghlerc@bfschools.org
- Pricing:** 90 days after the bid closing date.
- Walk-through:** NONE Required, map & room layouts will be provided.
- Literature:** Complete brochures and specification sheets to accompany bid.
- Discounts:** Note rebates or other discounts that affect quoted price.
- Taxes:** Price quotes should exclude any State and Federal taxes.
- Withdrawal:** No proposal may be withdrawn for a period of ninety (90) days after the bid closing date.
- All bid proposals are to meet the minimum specifications indicated.
- Right to Reject:** The Bondurant-Farrar Community School District reserves the right to accept or reject any proposal, waive any irregularities therein, and to award the order to other than the low bidder in the best interest of the Bondurant-Farrar Community School District.
- Attachments:** Each vendor submitting a competitive quote will need to provide signed copies of each attachment accompanying this request.
- Attachment 1 of 4 – Required Bidder’s Compliance
 - Attachment 2 of 4 – Iowa Sex Offender Registry Law
 - Attachment 3 of 4 – Debarment Certification Statement
 - Attachment 4 of 4 – Bid Pricing Summary



SECTION 2 - BID PRICING

Bid #1 - Halo Smart Senso 3c (or equivalent model/solution) - quantity of 30

Bidder will provide pricing for the following:

1. Include equipment cost
2. 1 yr license subscription option
3. 3 yr license subscription option
4. 5 yr license subscription option
5. Warranty options

Total cost of to complete Bid #1 \$ _____

Bid #2 - Parts & Labor to install vape detection devices

Bidder will provide pricing for the following:

1. Labor to install vape detection devices
2. Cost to run data cable to each location, include parts & labor for data outlets/boxes & documenting the data runs.
3. Equipment necessary to mount/install vape detection devices
4. Avigilon ACC Connection License (quantity of 30)

Total cost of materials & labor to complete Bid #2 \$ _____



SECTION 3 - BID ATTACHMENTS

Please return your completed copy of this page with all pertinent information entered.

Attachment 1 of 3 – Required Bidder’s Compliance

1. CERTIFICATION

The undersigned bidder or contractor hereby certifies that he is not barred from bidding on this contract as a result of a violation of either the bid-rigging or bid-rotation provision of Iowa Code 55.314, as amended. He also certifies that he has read, understands and agrees that acceptance by Bondurant-Farrar Community School District of the bidder's offer by issuance of a purchase order (specifications and bidding conditions per bid and bid addendums contained therein) will create a binding contract.

2. NON-COLLUSION AFFIDAVIT

The undersigned bidder or agent states that he has not, nor has any other member, representative, or agent of the firm, company, corporation or partnership represented by him, entered into any combination, collusion or agreement with any person relative to the price to be bid by anyone at such letting, nor to prevent any person from bidding nor to induce anyone to refrain from bidding, and this bid is made without reference to any other bid and without any agreement, understanding or combination with any other person in reference to such bidding. He further states that no person, firm or corporation has, or will receive directly or indirectly, any rebate, fee, gift, commission or thing of value on account of such sale.

3. SEXUAL HARASSMENT

Each bidder certifies that he has complied with the requirements of Iowa Code Chapter 216, as amended, with respect to sexual harassment policies. The terms of that law, as applicable, are hereby incorporated into this contract.

4. NO SMOKING

Bidder agrees that he, his employees and subcontractors, will abide by the District no smoking policy on all Bondurant-Farrar Schools properties.

5. SEXUAL OFFENDER NOTICE – see attachment (2 of 3)

6. DEBARMENT CERTIFICATION STATEMENT – see attachment (3 of 3)

Signature below signifies the bidder's compliance with the six requirements above.

Firm

Bidder/Contractor Signature

Address

Phone

Address

Date



Please return your completed copy of this page with all pertinent information entered.

Attachment 2 of 3 – Iowa Sex Offender Registry Law

TO ALL FIRMS, CONTRACTORS, VENDORS, VOLUNTEERS AND EMPLOYEES OF THE Bondurant-Farrar COMMUNITY SCHOOL DISTRICT

The Iowa Legislature has amended the Sex Offender Registry Law (Chapter 692A of the Code of Iowa). This notice and certificate is to assure compliance with the new State of Iowa Sexual Offenders Laws and Regulations. It is your duty to make sure that you, (and for vendors, your employees), are obeying these restrictions.

Prohibited Conduct

Any person on the Sex Offender Registry (SOR) or required to be registered on the SOR and whose conviction involved a sex offense against a minor are now prohibited from:

- Being present on school property (public and nonpublic) without written permission of school administrator or administrator's designee, unless enrolled as a student at the school;
- Being present on or in any vehicle or other conveyance owned, leased, or contracted by a public or nonpublic elementary or secondary school without the written permission of the school administrator or school administrator's designee when the vehicle is in use to transport students to or from a school or school-related activities, unless enrolled as a student at the school or unless the vehicle is simultaneously made available to the public as a form of public transportation.

Note that the law does not give school administrators the option of granting written permission or waiving the following restrictions:

- Operating, managing, being employed by, or acting as a contractor or volunteer at a public or nonpublic elementary or secondary school.
- Loitering within 300 feet of the school's boundary, unless enrolled as a student at the school;
- Loitering on or within three hundred feet of the premises of any place intended primarily for the use of minors including but not limited to a playground available to the public, a children's play area available to the public, recreational or sport-related activity area when in use by a minor, or a swimming or wading pool available to the public when in use by a minor. Note: This includes property owned by others (such as the City of Bondurant-Farrar) but used for school activities.



Please return your completed copy of this page with all pertinent information entered.

Attachment 4 of 4 – Bid Pricing Summary Sheet

Please enter in each bid price below - along with total costs for the entire project.

<u>Bid #</u>	<u>Cost</u>
Bid #1 - Halo Smart Senso 3c Devices	\$ _____
Bid #2 - Parts/labor, cabling to complete install	\$ _____
Additional Costs	\$ _____
<i>Total Project Cost</i>	\$ _____



SECTION 4 - BID REQUIREMENTS & REMINDERS

1. Pricing should be good for 90 days.
2. Email Chris Bieghler at bieghlerc@bfschools.org if you intend to submit a proposal for this RFP.
3. For any questions regarding this RFP, contact Chris Bieghler at bieghlerc@bfschools.org.
4. Include signed copies of all attachments.
5. Include information on any existing or potential supply shortages.
6. Include as-built documentation upon project completion.
7. **Deliver via email, no later than May 16, 2025 @ 11 am**, to

Cari Aylsworth, Business Manager
aylsworthc@bfschools.org
Bondurant-Farrar Community School District
300 Garfield Street
Bondurant, IA 50035




SECTION 5 - VAPE DETECTION DEVICE LOCATIONS + MAPS


The following documents show locations and information necessary to complete the project.

2025-HS Vape System-v2

<i>COUNT - 25 total</i>							
#	Floor	Room	Location	Plan Page	SENSOR TYPE	DATA CLOSET	Notes
1	1st		BOYS RR		Halo IoT Smart Sensor 3c PC	IDF-230	Across from 141
2	1st		GIRLS RR		Halo IoT Smart Sensor 3c PC	IDF-230	Across from 141
3	1st		BOYS RR		Halo IoT Smart Sensor 3c PC	IDF-230	Across from Media Center
4	1st		GIRLS RR		Halo IoT Smart Sensor 3c PC	IDF-230	Across from Media Center
5	1st		BOYS RR		Halo IoT Smart Sensor 3c PC	IDF-BOILER	Across from GYM
6	1st		GIRLS RR		Halo IoT Smart Sensor 3c PC	IDF-BOILER	Across from GYM
7	1st		BOYS RR		Halo IoT Smart Sensor 3c PC	IDF-Auditorium	Auditorium RR Area
8	1st		GIRLS RR		Halo IoT Smart Sensor 3c PC	IDF-Auditorium	Auditorium RR Area
9	1st		BOYS LR-West		Halo IoT Smart Sensor 3c PC	IDF-Athletic	
10	1st		BOYS LR-East		Halo IoT Smart Sensor 3c PC	IDF-Athletic	
11	1st		GIRLS LR-West		Halo IoT Smart Sensor 3c PC	IDF-Athletic	
12	1st		GIRLS LR-East		Halo IoT Smart Sensor 3c PC	IDF-Athletic	
13	1st		RR-Ind Tech		Halo IoT Smart Sensor 3c PC	IDF-ind Tech	
14	1st		RR-Ind Tech		Halo IoT Smart Sensor 3c PC	IDF-ind Tech	
15	2nd		BOYS RR		Halo IoT Smart Sensor 3c PC	IDF-2nd Flr	Across from 241
16	2nd		GIRLS RR		Halo IoT Smart Sensor 3c PC	IDF-2nd Flr	Across from 241
17	2nd		BOYS RR		Halo IoT Smart Sensor 3c PC	IDF-230	Across from 231
18	2nd		GIRLS RR		Halo IoT Smart Sensor 3c PC	IDF-230	Across from 231
19	2nd		ADA Single RR		Halo IoT Smart Sensor 3c PC	IDF-2nd Flr	Across from 241
20	1st		ADA Single RR		Halo IoT Smart Sensor 3c PC	IDF-2nd Flr	Across from 141
21	1st	E191	GIRLS RR	T103	Halo IoT Smart Sensor 3c PC	IDF-E200B	
22	1st	E193	BOYS RR	T103	Halo IoT Smart Sensor 3c PC	IDF-E200B	
23	1st	E190B	ADA Single RR	T103	Halo IoT Smart Sensor 3c PC	IDF-E200B	
24	2nd	E201	BOYS RR	T103	Halo IoT Smart Sensor 3c PC	IDF-E200B	
25	2nd	E203	GIRLS RR	T103	Halo IoT Smart Sensor 3c PC	IDF-E200B	

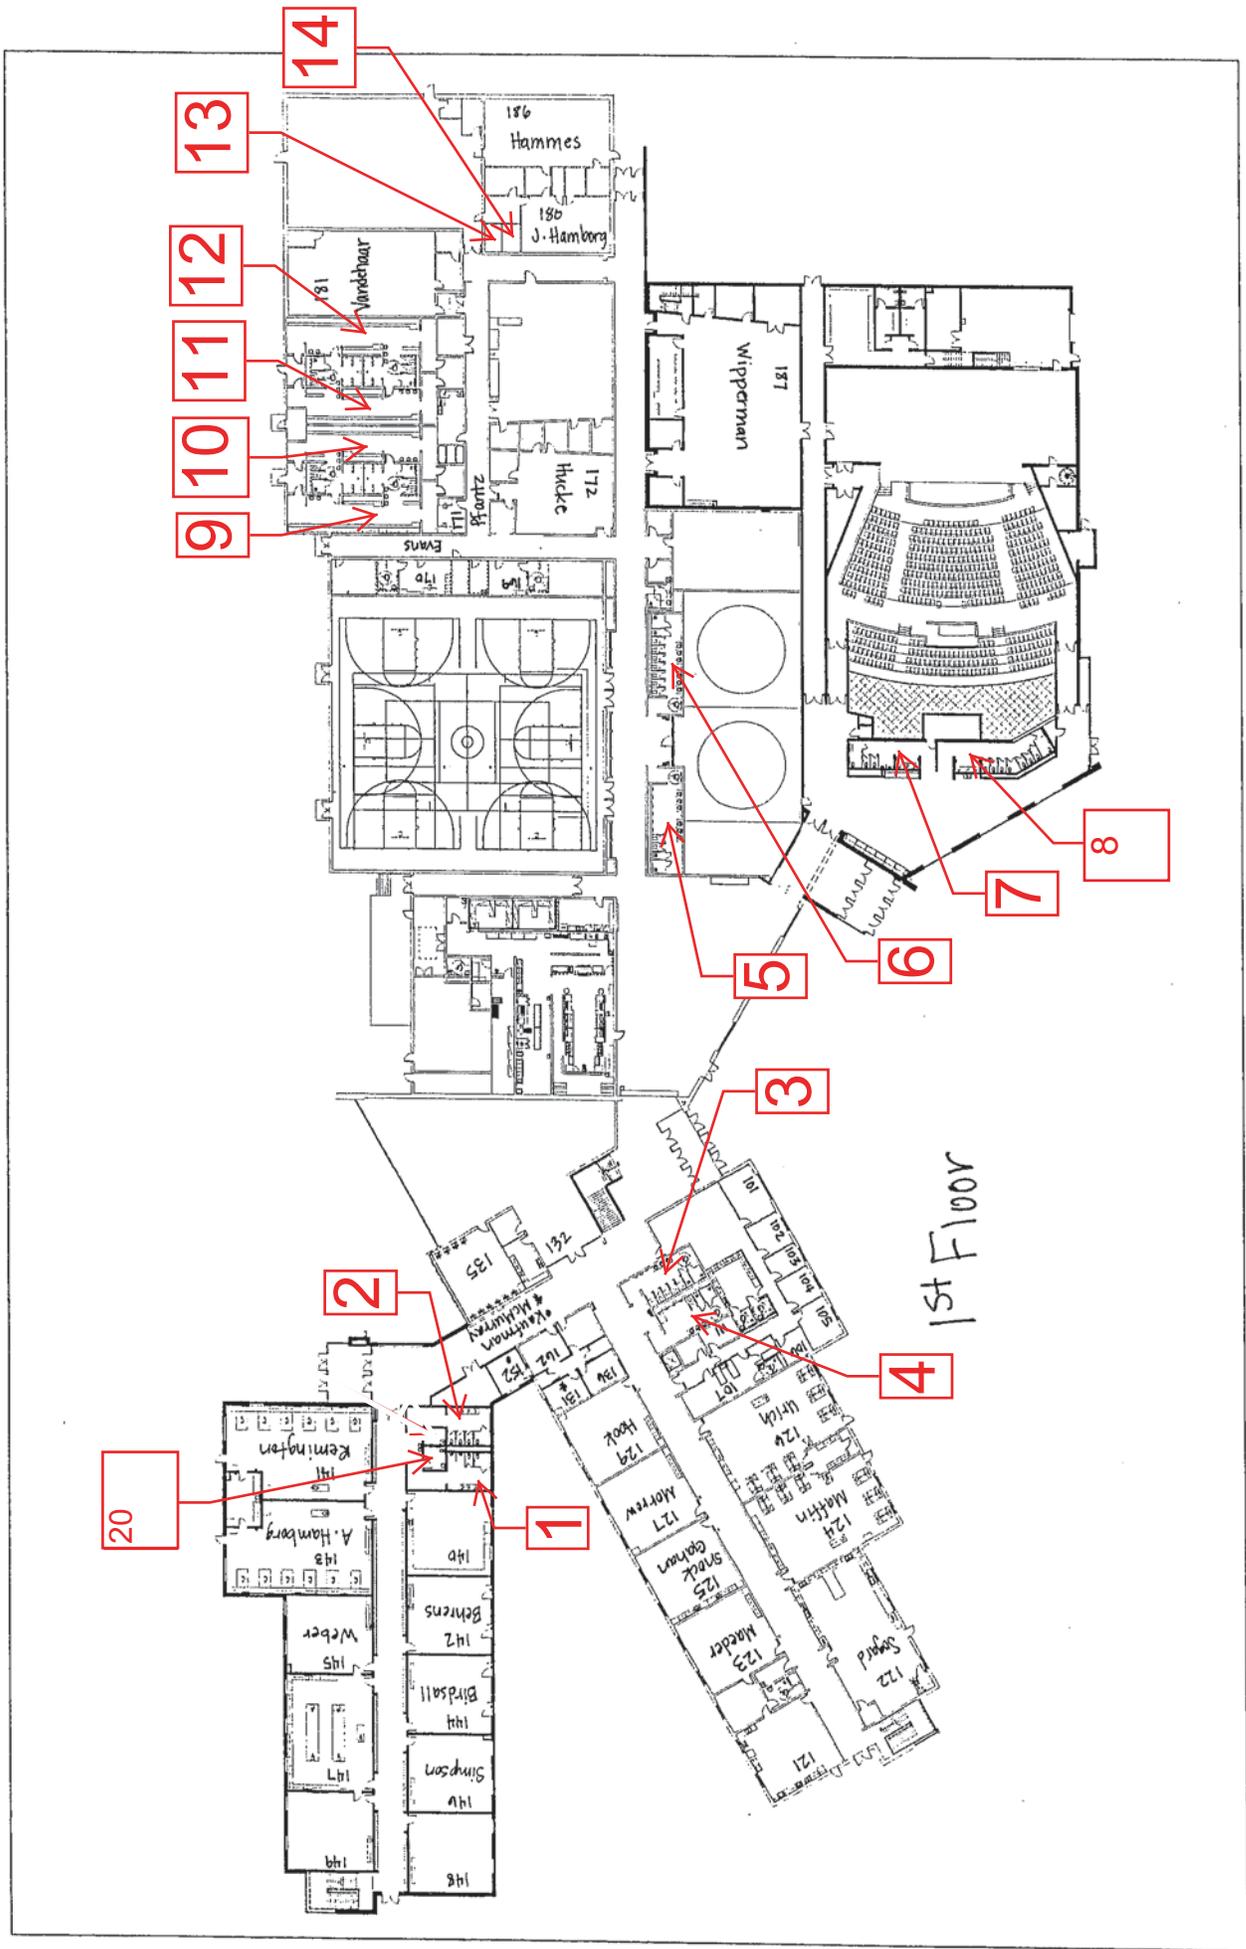

- KEYNOTES**
1. LOCATION OWNER PROVIDED, E/PERMANENTLY, RESTRICTIONS AND PROGRAMS AT 11' ABOVE GRADE WITH A LOCATION OF OWNER PROVIDED WALL MOUNT BREAKER.
 2. E/VP PROVIDE A JUNCTION BOX WITH A PARTWAY TO IT.
 3. PAINTED PARTS WITH FIRE RATED GYPSUM BOARD.

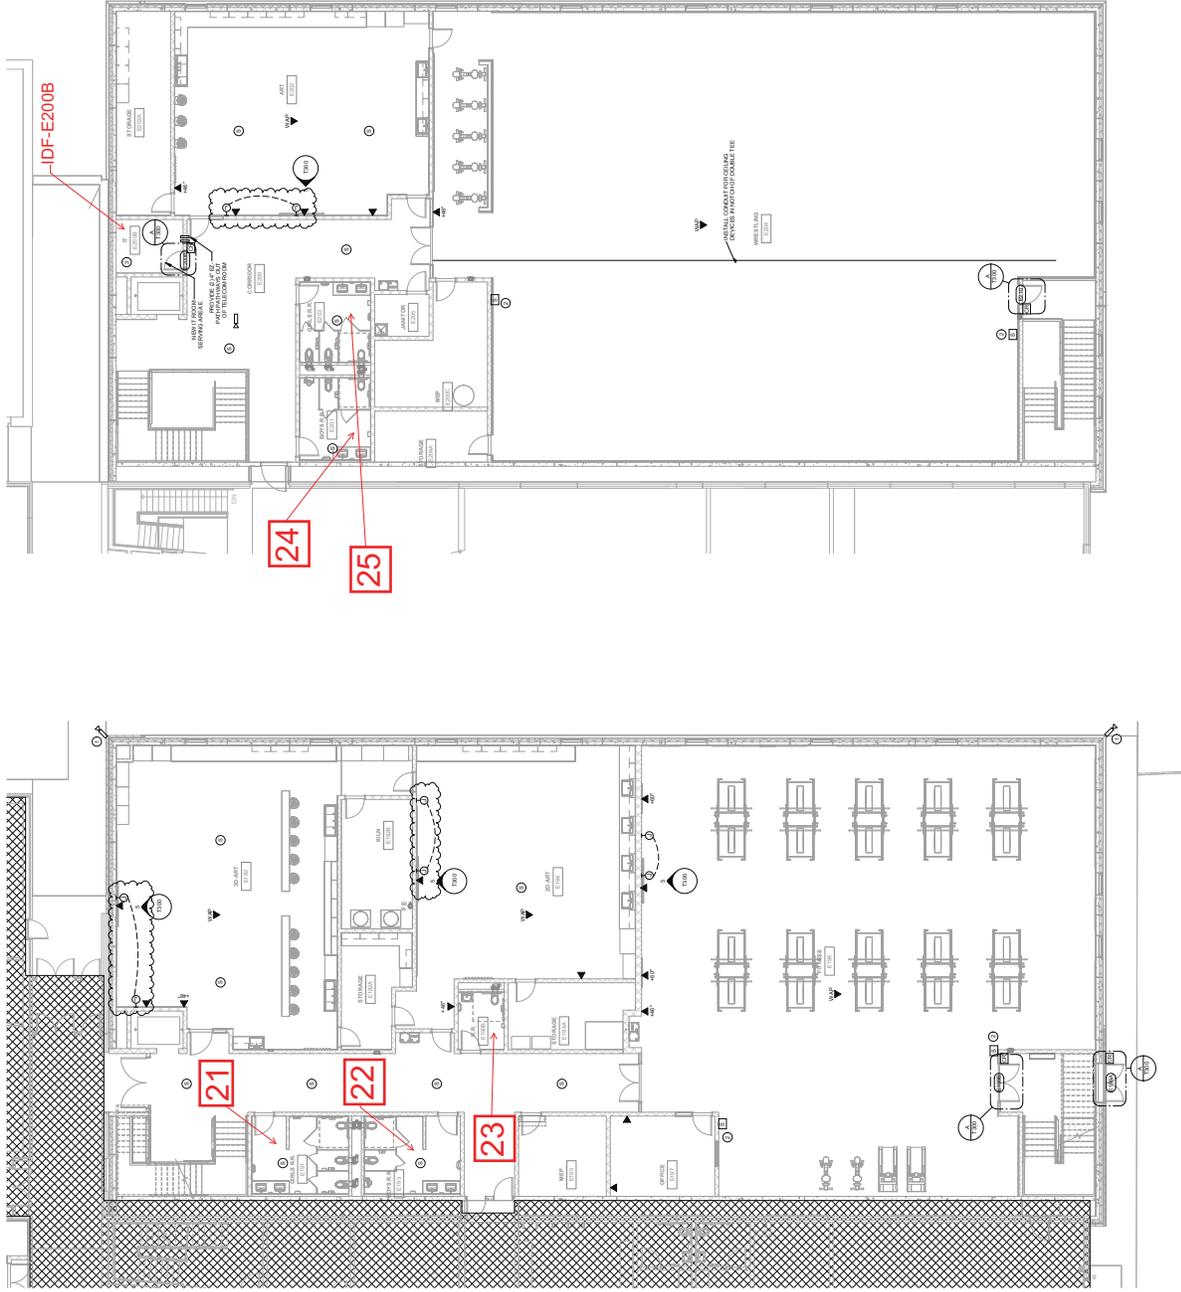

2 SECOND LEVEL TECHNOLOGY PLAN - AREA E
 SCALE: 1/8" = 1'-0"

1 FIRST LEVEL TECHNOLOGY PLAN - AREA E
 SCALE: 1/8" = 1'-0"